

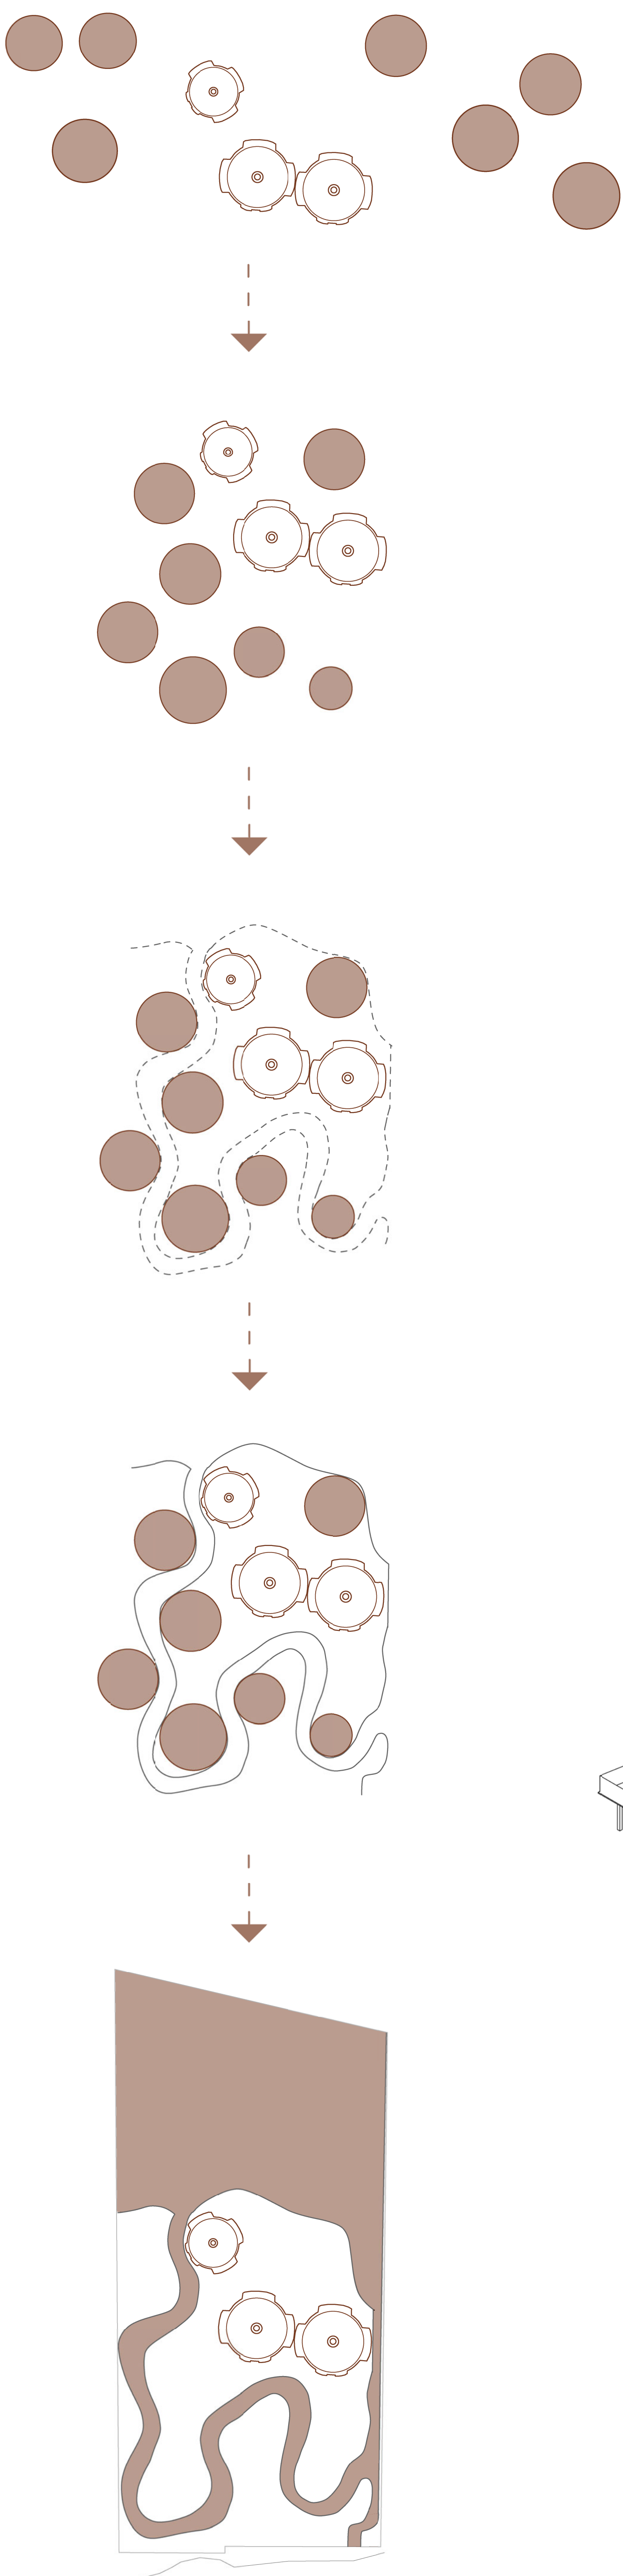


Mang Thit Heritage Center




Clay to Kiln: The Craft of Mang Thit

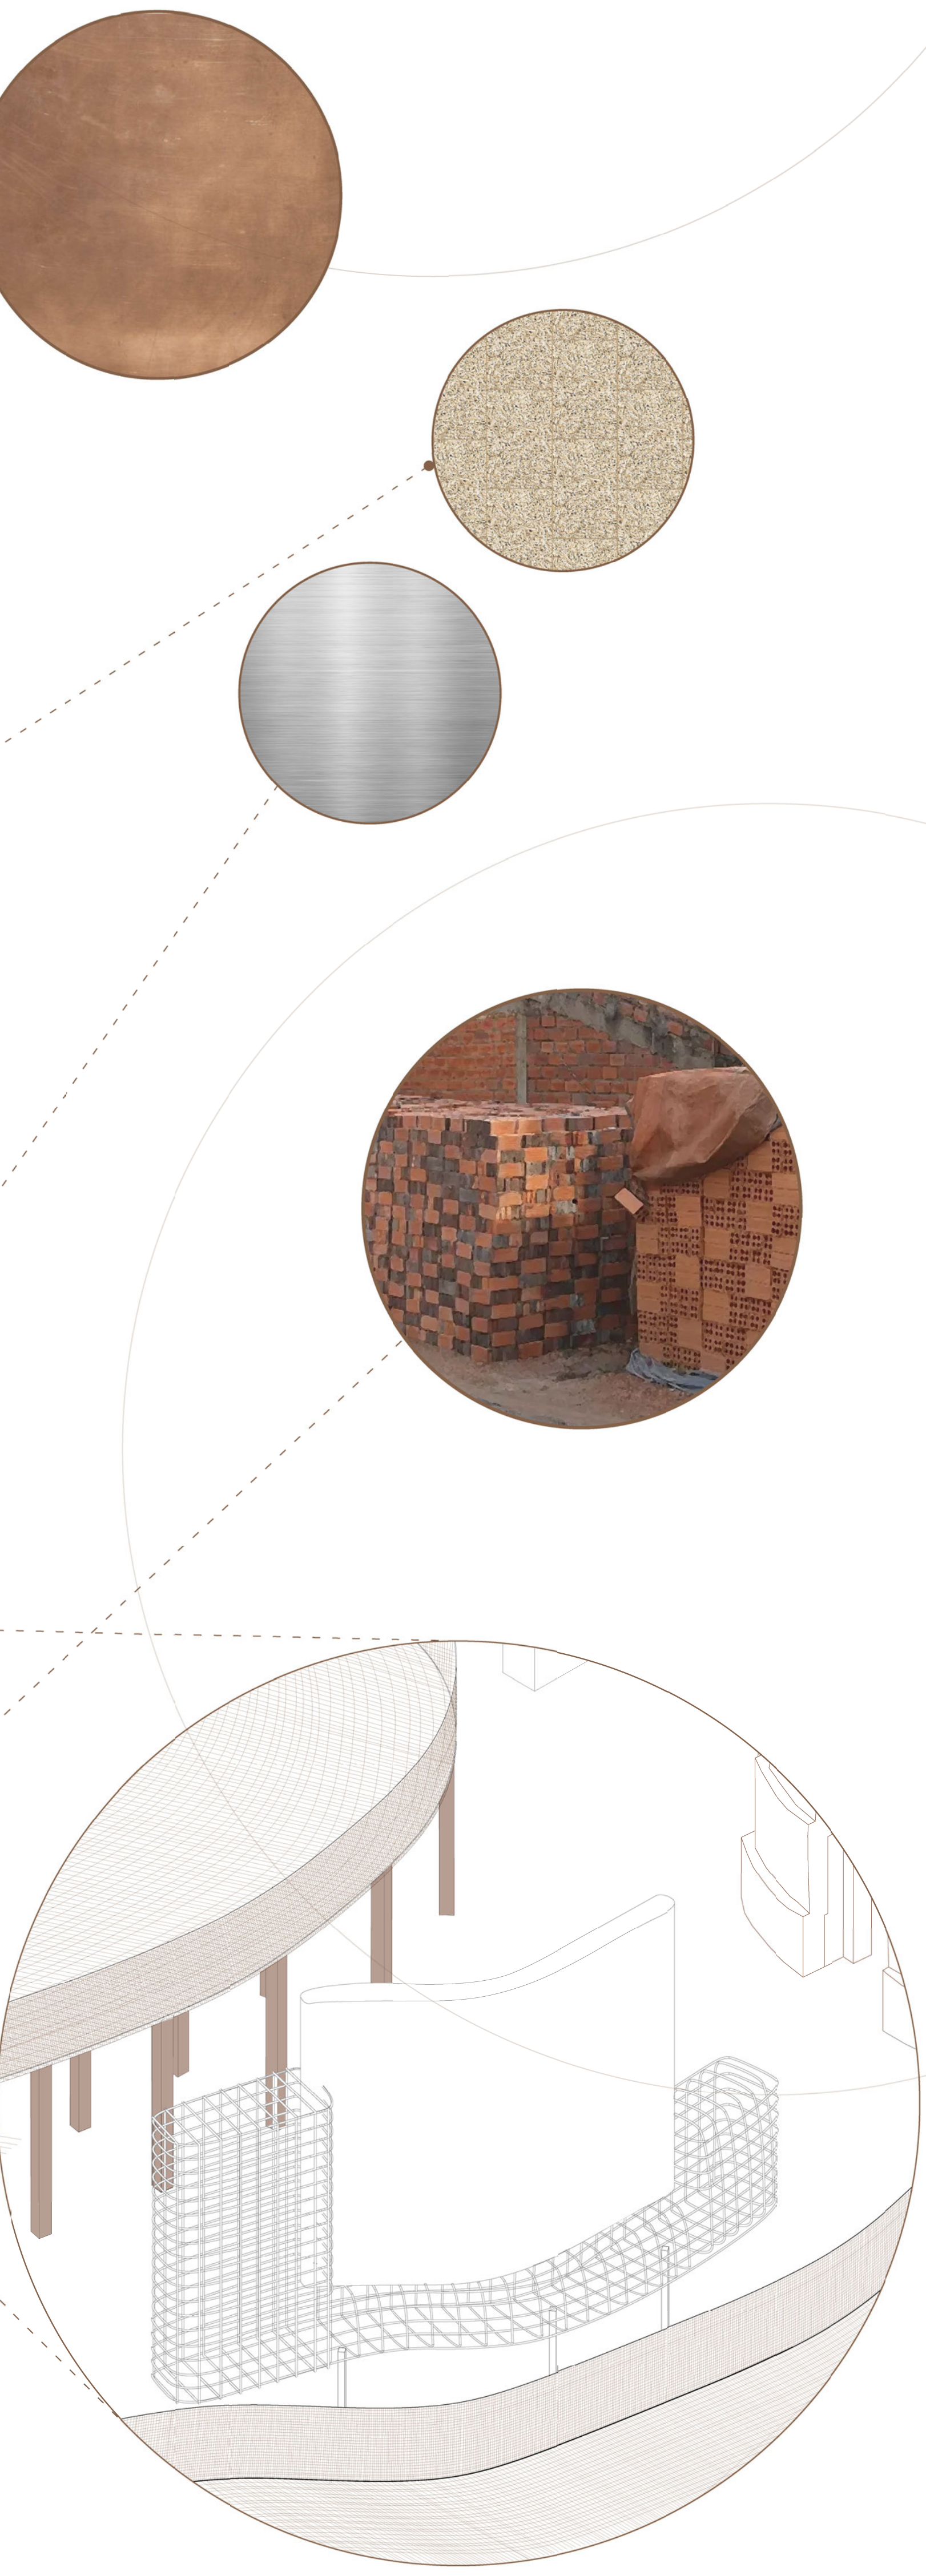

Spatial Sequencing
Implied Geometries

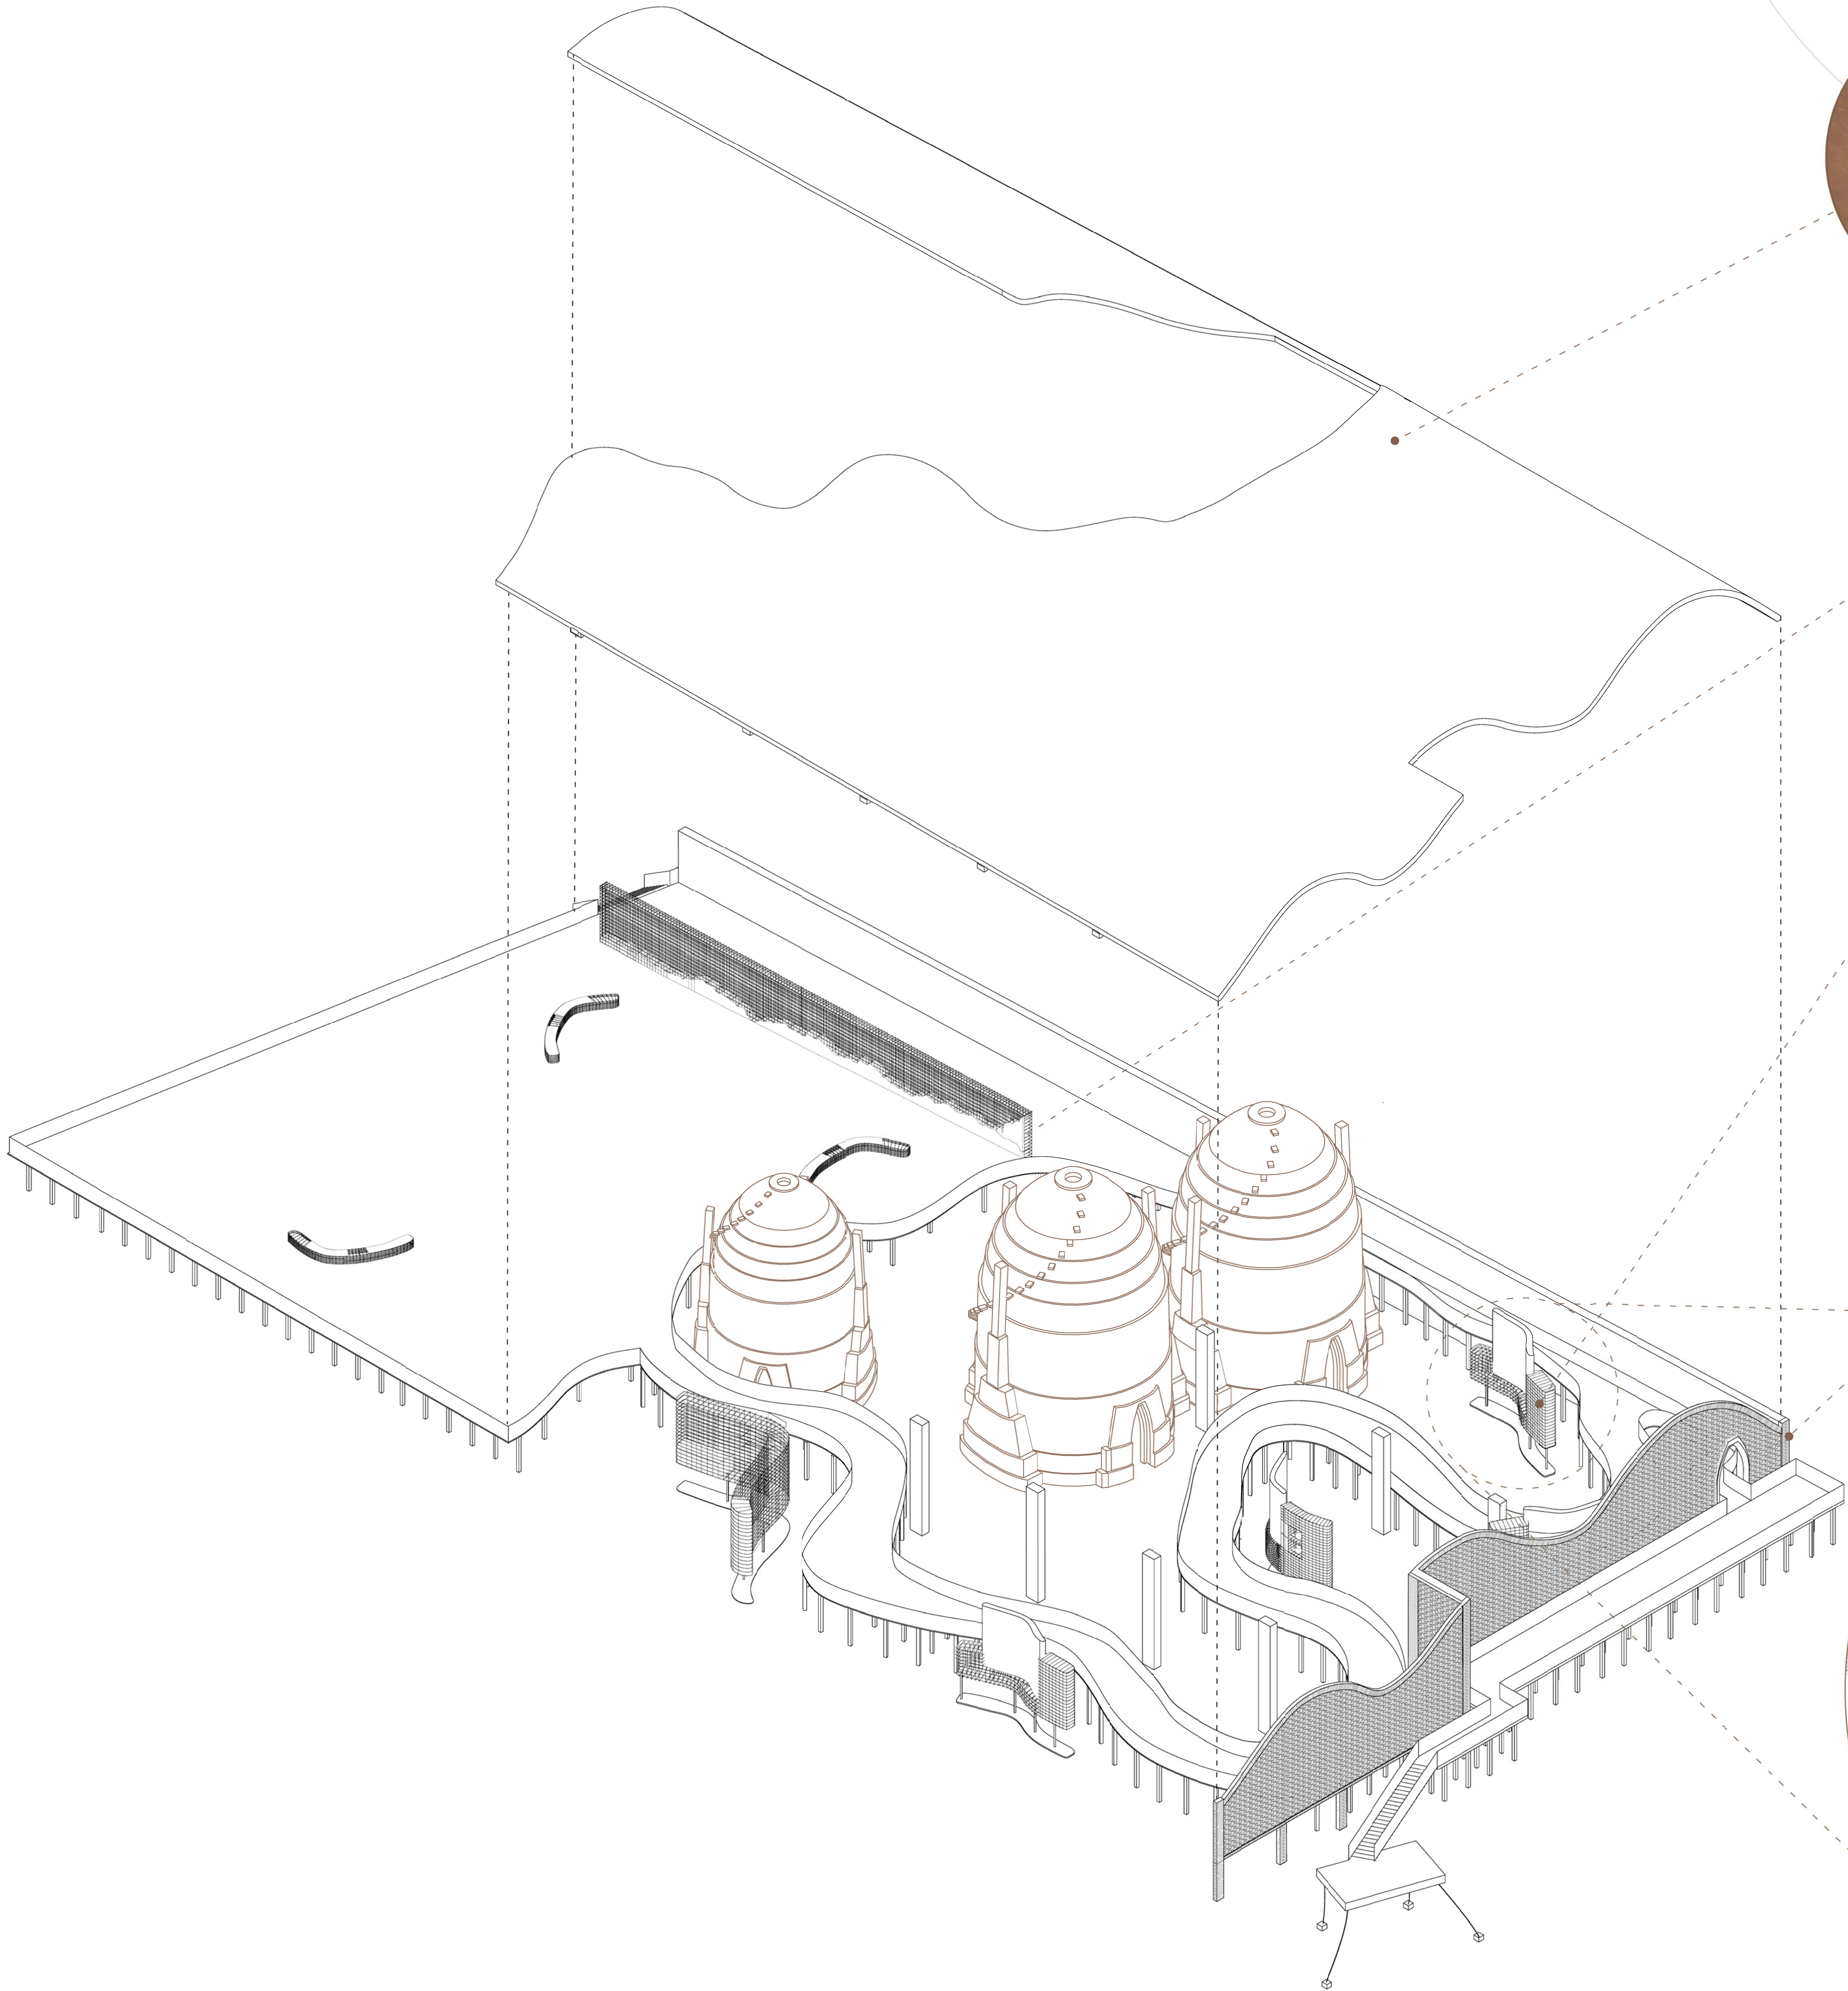

Plan
1/8" = 1'-0"

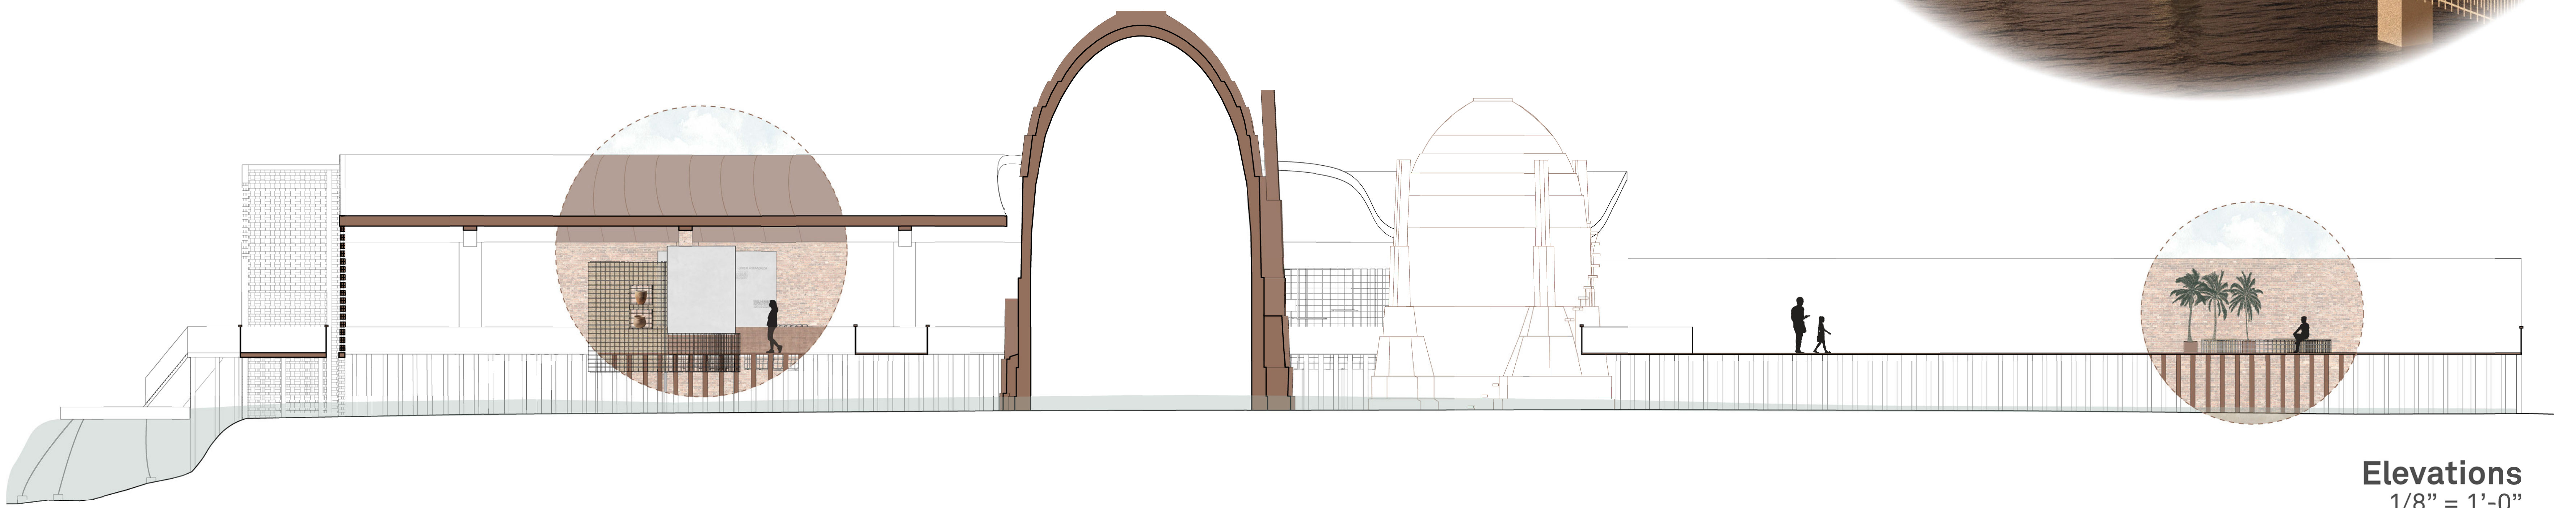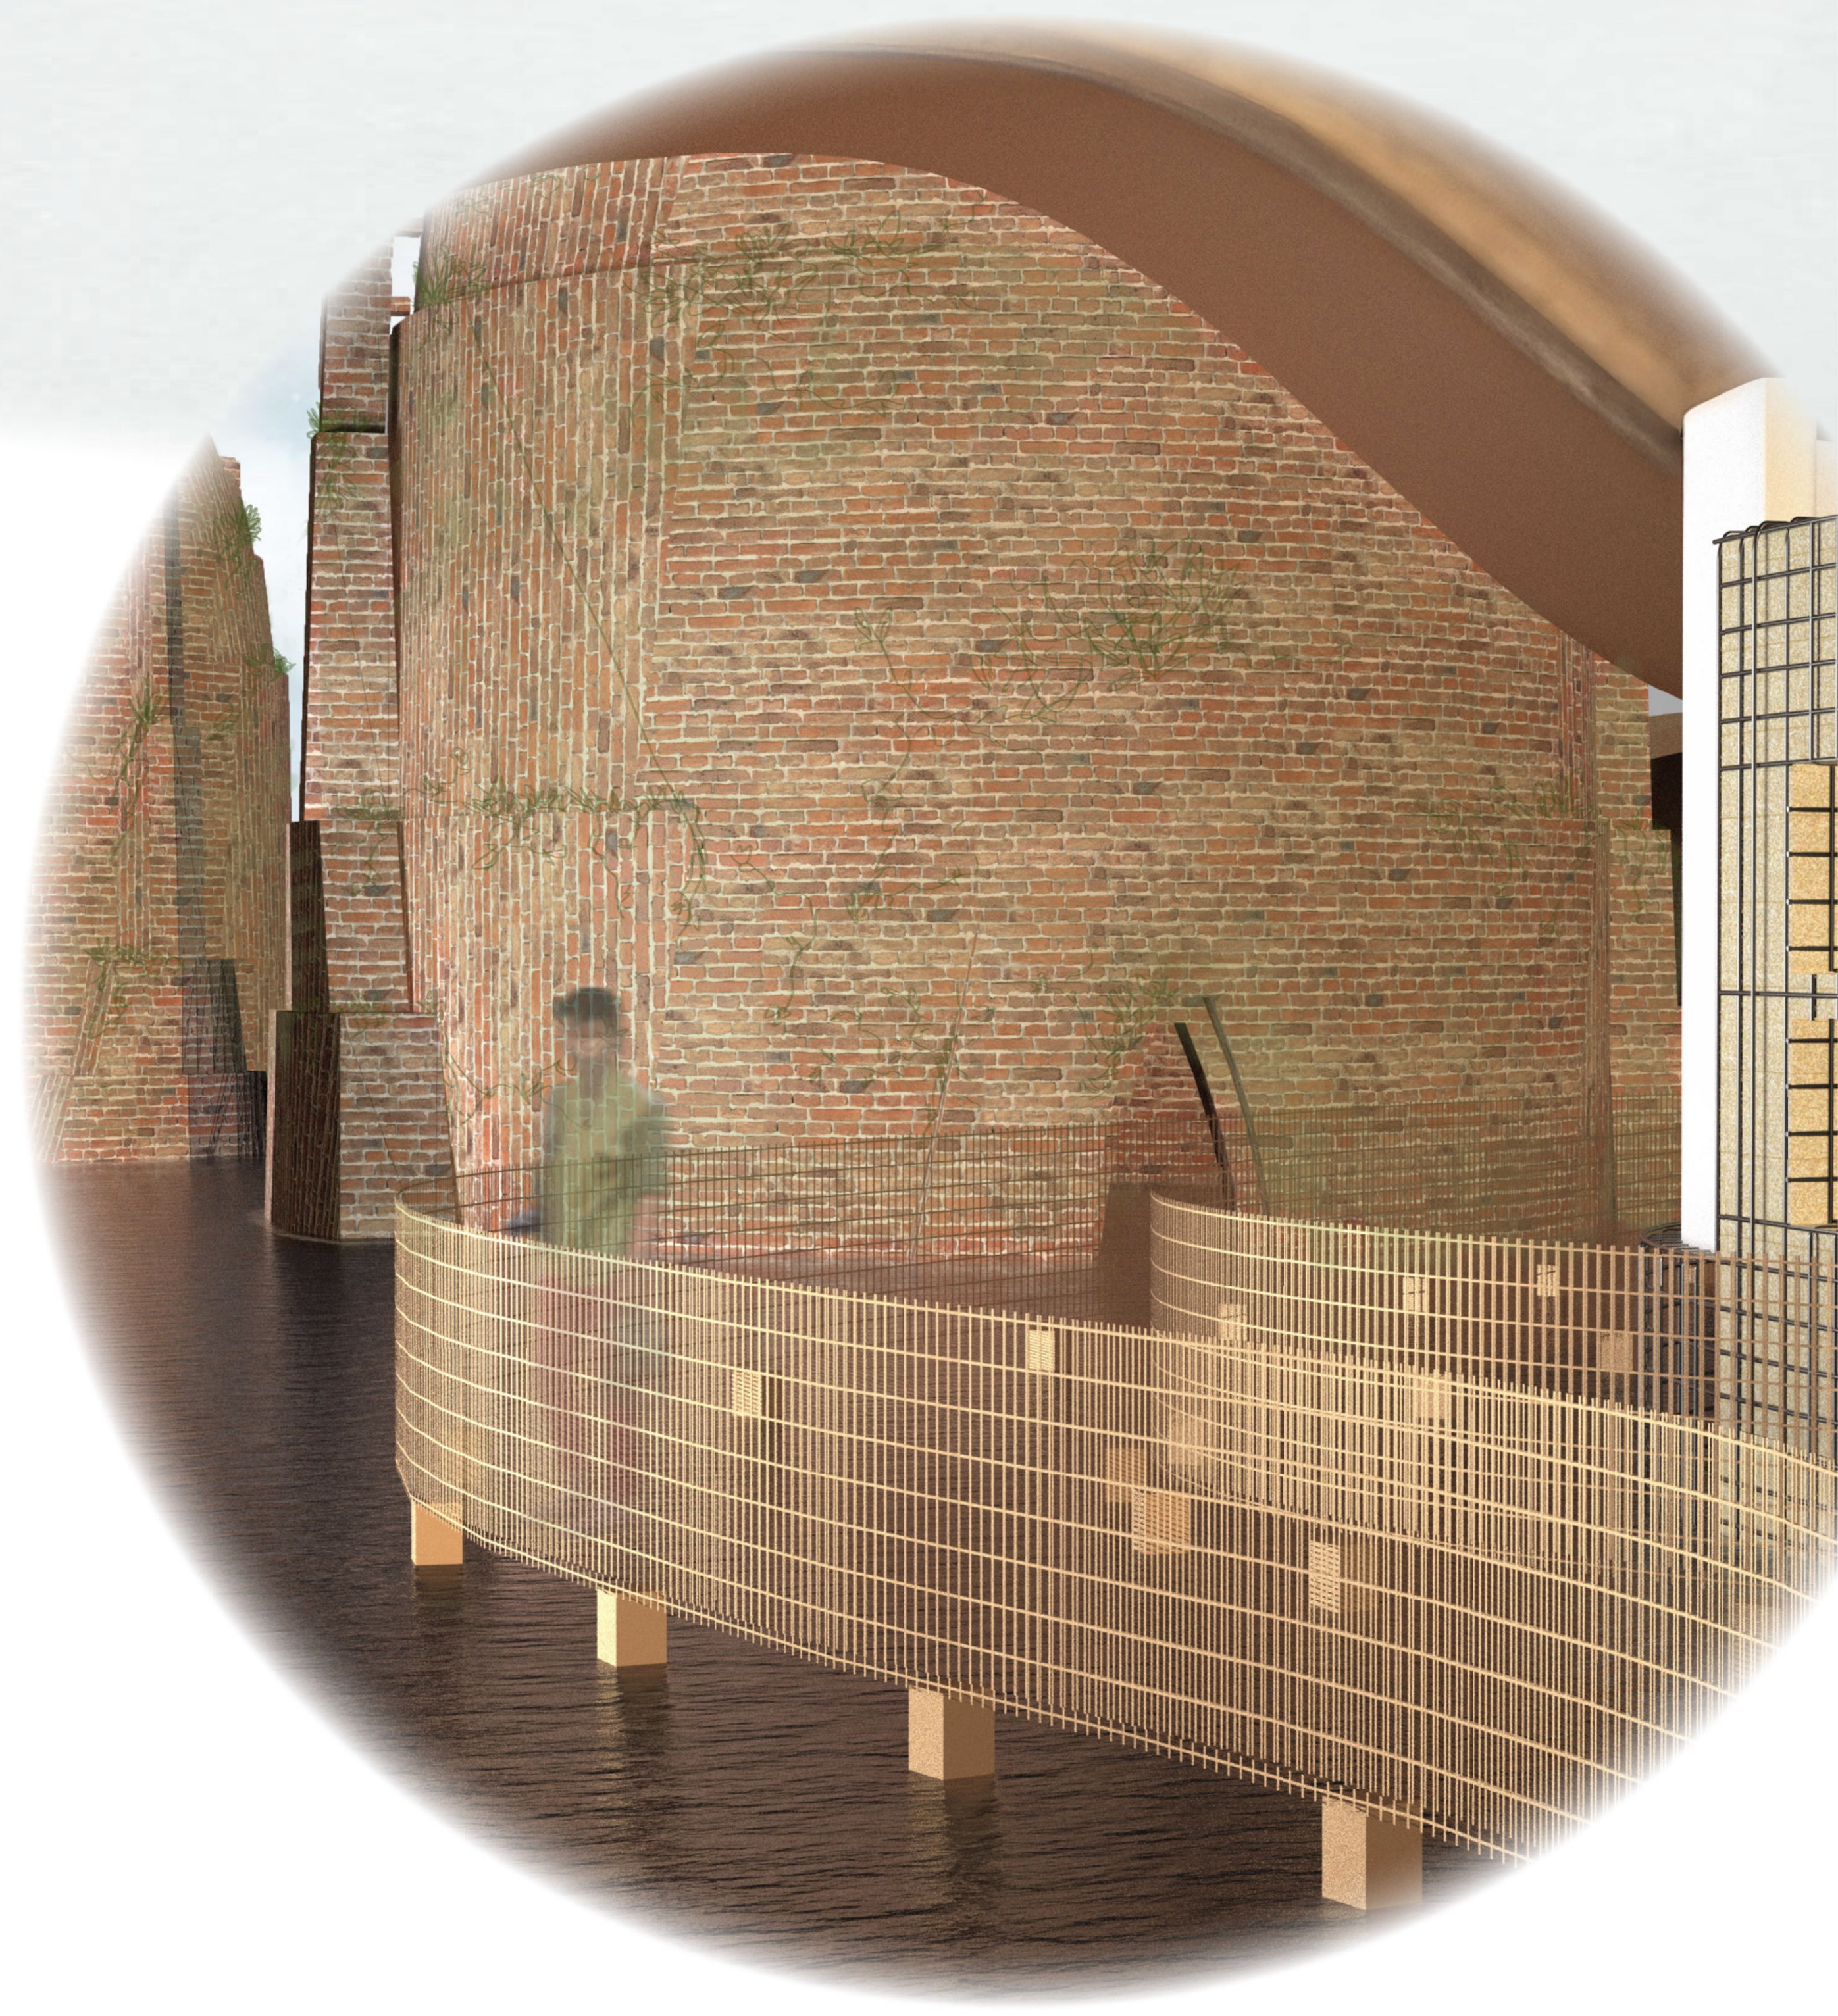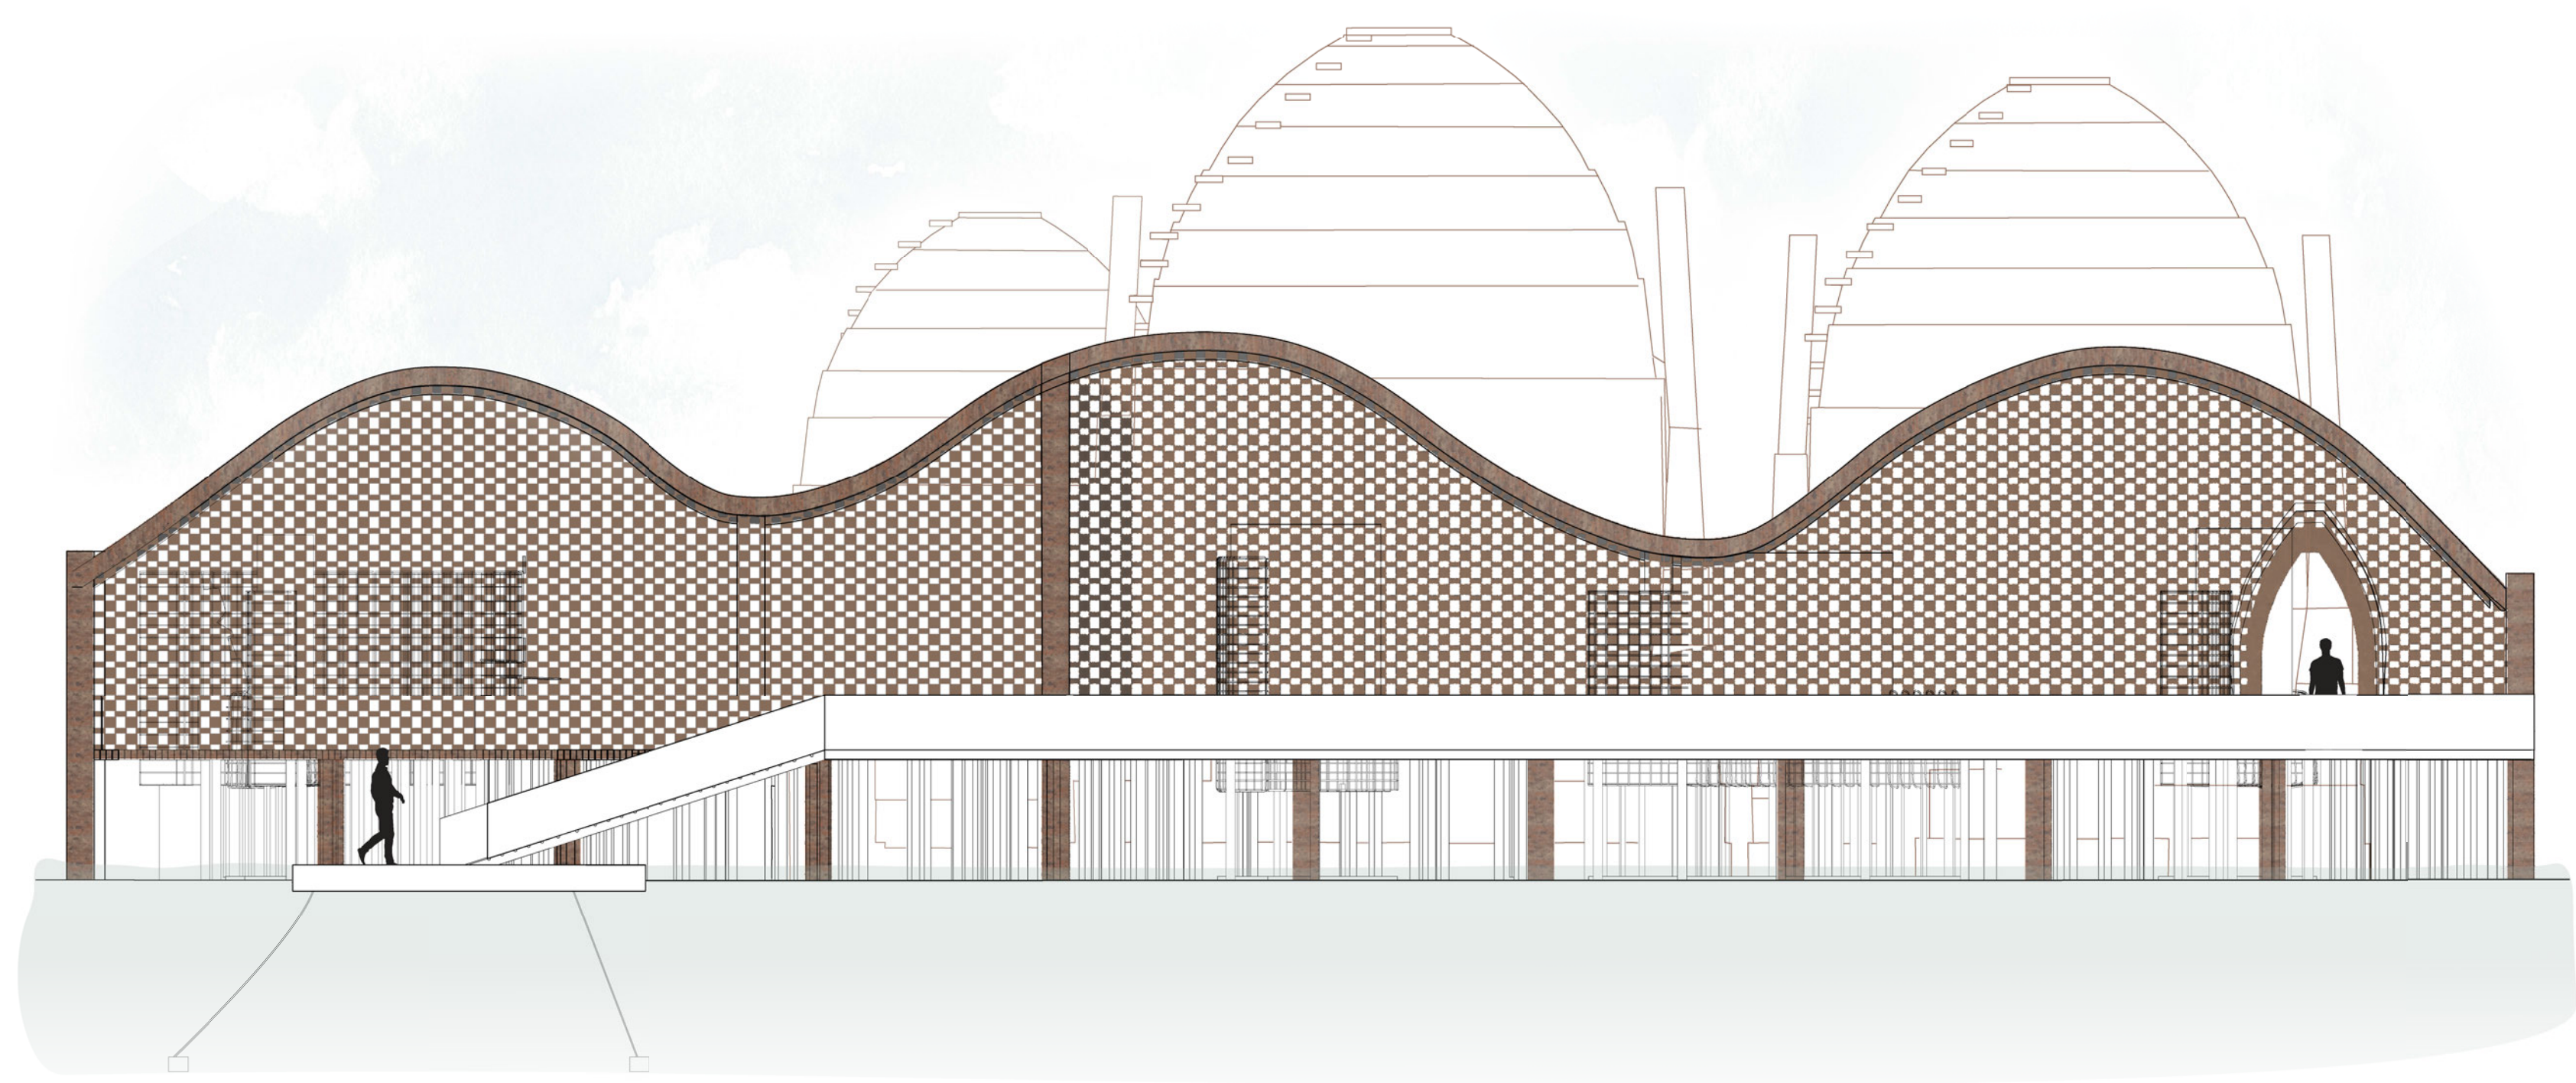

Elevations
1/8" = 1'-0"

